
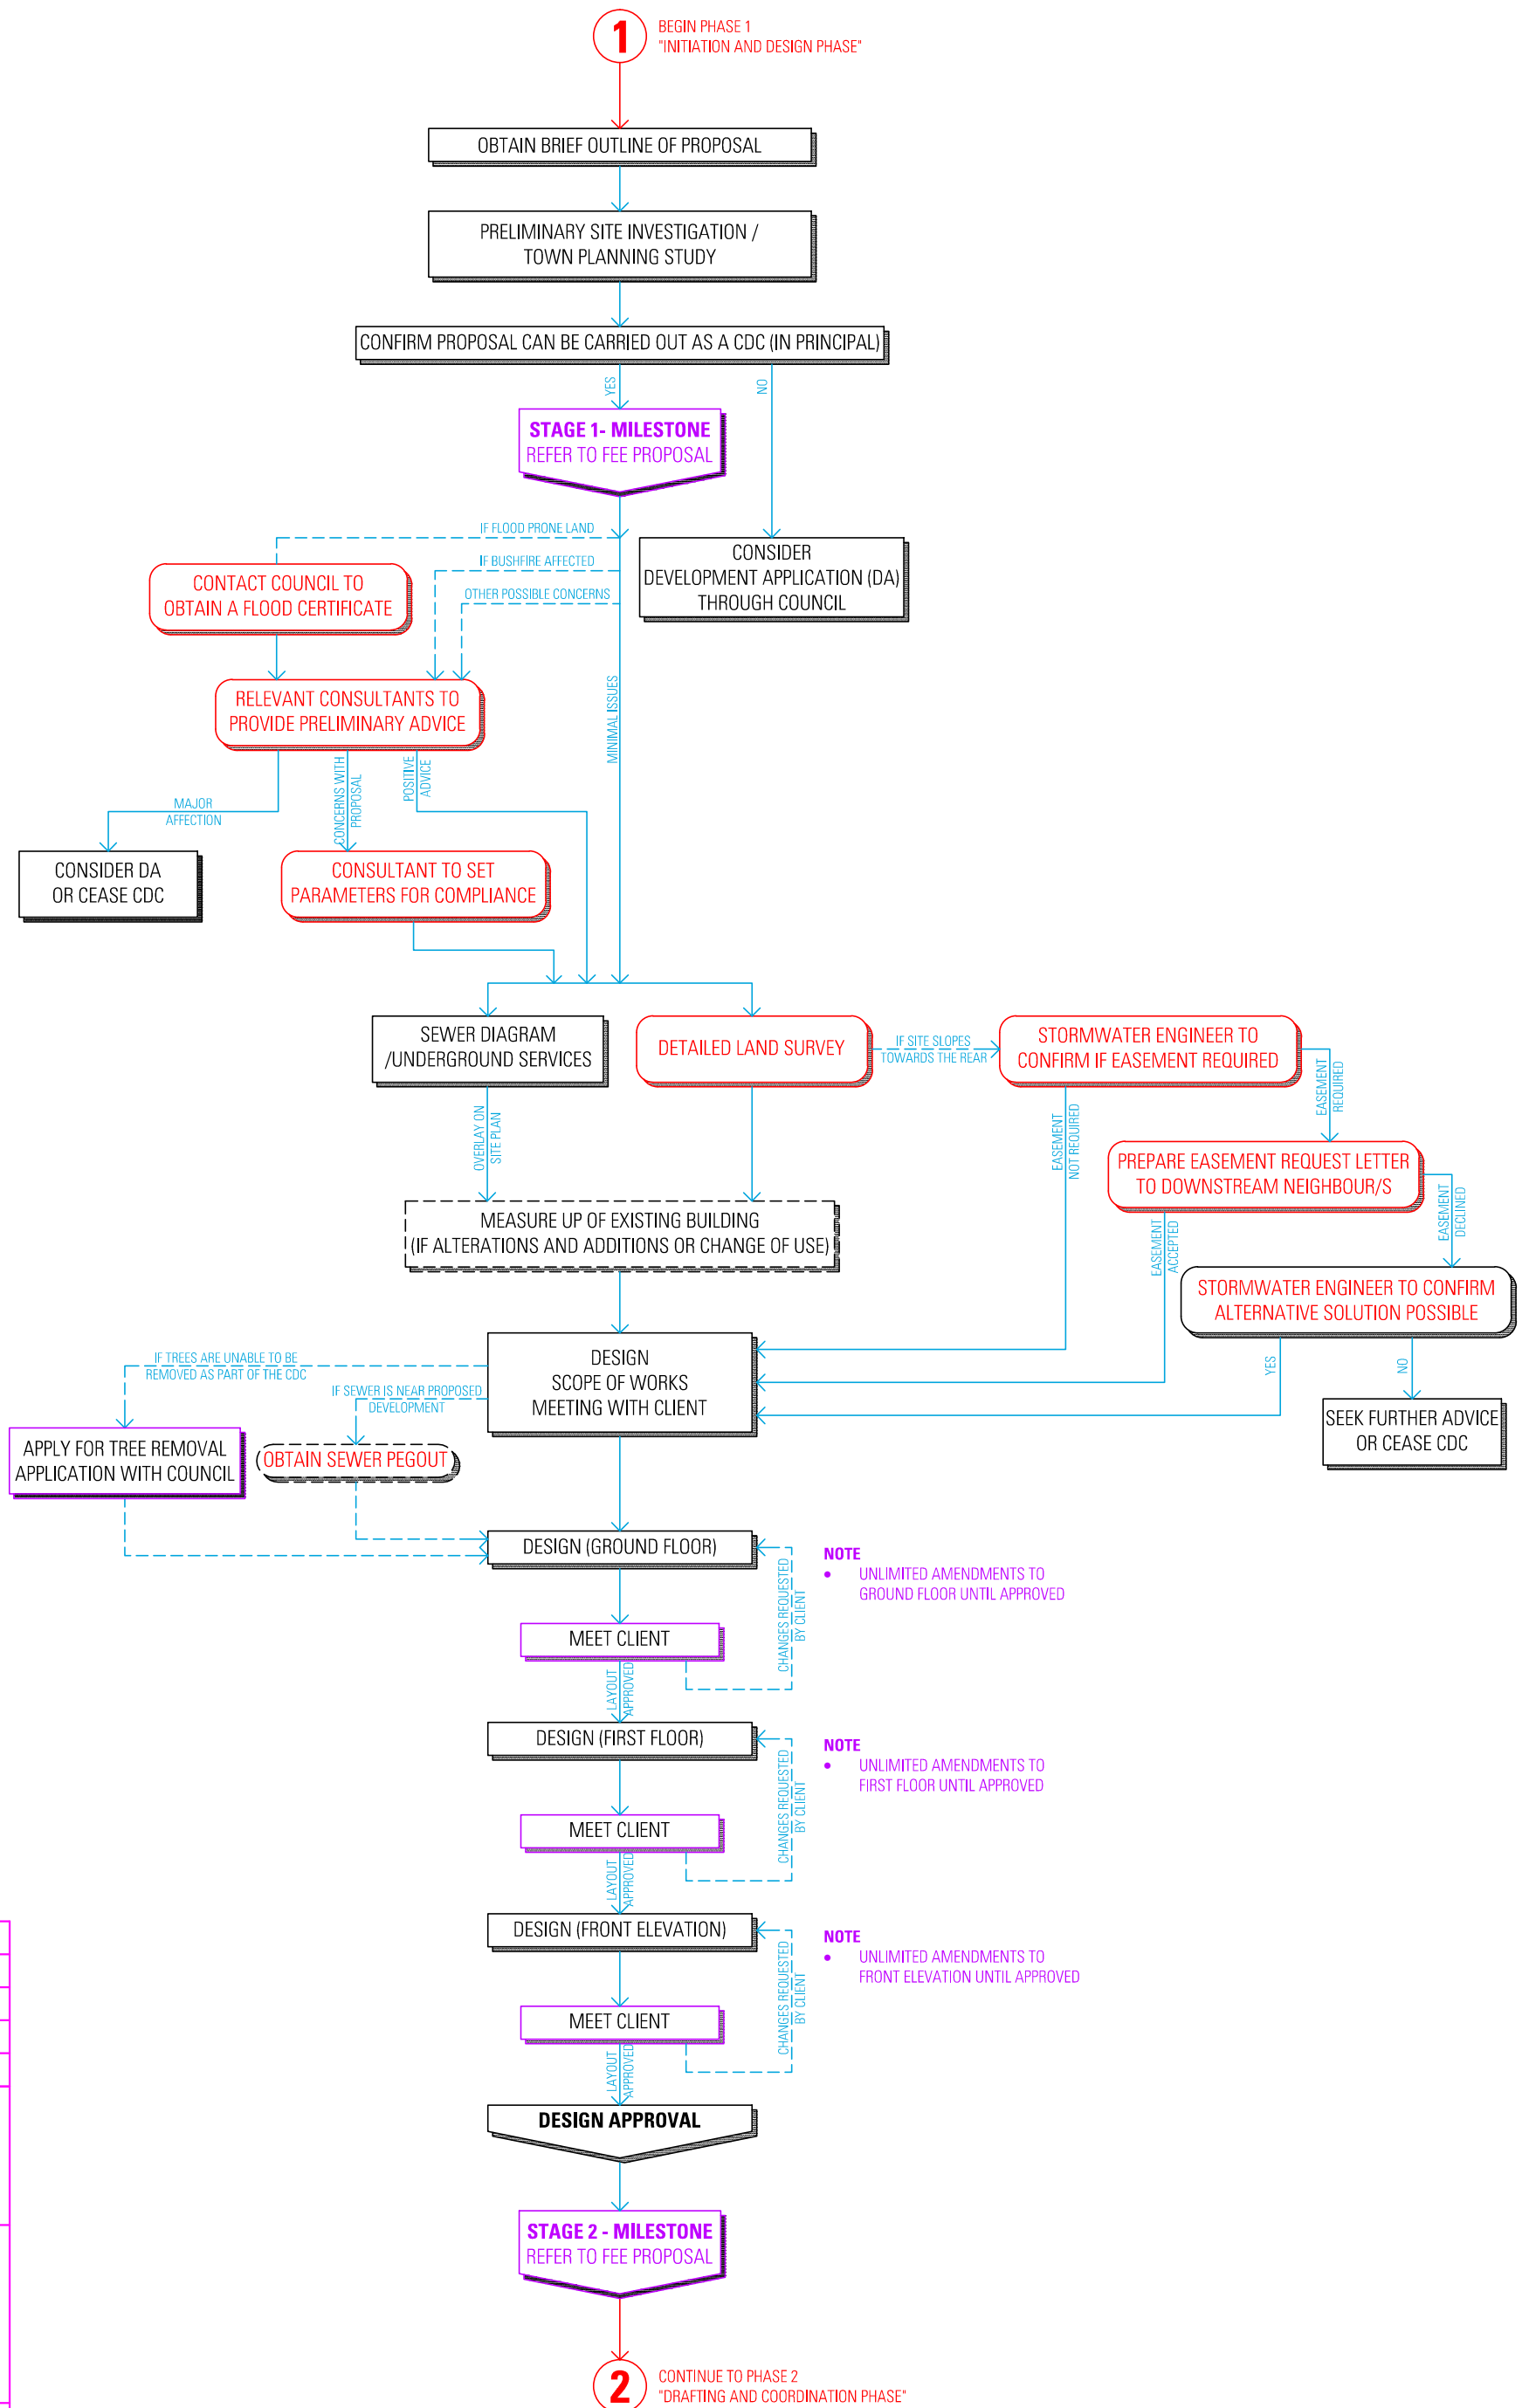


COMPLYING DEVELOPMENT CERTIFICATE (CDC) FLOWCHART

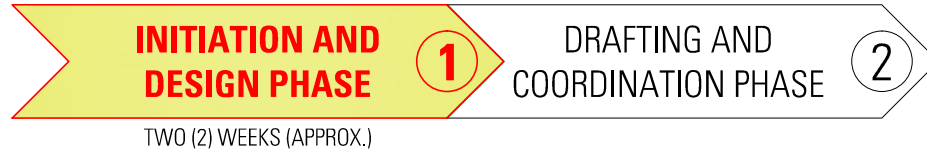

LEGEND

COLOUR	ACTIONED BY:
PURPLE	CLIENT
BLACK	ES DESIGN
RED	EXTERNAL CONSULTANTS


www.es.com.au

NOTE
* PLEASE NOTE THAT THIS FLOWCHART AND TIME LINE ARE ONLY APPROXIMATIONS AND SHOULD ONLY BE USED AS A GUIDE. THEY DO NOT PROVIDE A TRUE REPRESENTATION OF THE PROCESS THAT WILL TAKE PLACE AS THERE ARE MANY FACTORS DUE TO INDIVIDUAL CIRCUMSTANCES, DEVELOPMENT REQUIREMENTS & COUNCIL/PCA PROCESSES THAT ARE NOT IN ES DESIGN'S CONTROL.

PCA= PRINCIPAL CERTIFYING AUTHORITY


COPYRIGHT 2019

COMPLYING DEVELOPMENT CERTIFICATE (CDC) FLOWCHART

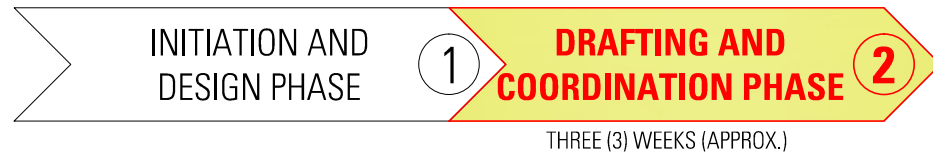

NOTE
CLIENT REQUESTED CHANGES FROM THIS POINT ON WILL BE CHARGED AT THE AGREED HOURLY RATE. REFER TO FEE PROPOSAL

2 BEGIN PHASE 2 "DRAFTING AND COORDINATION PHASE"

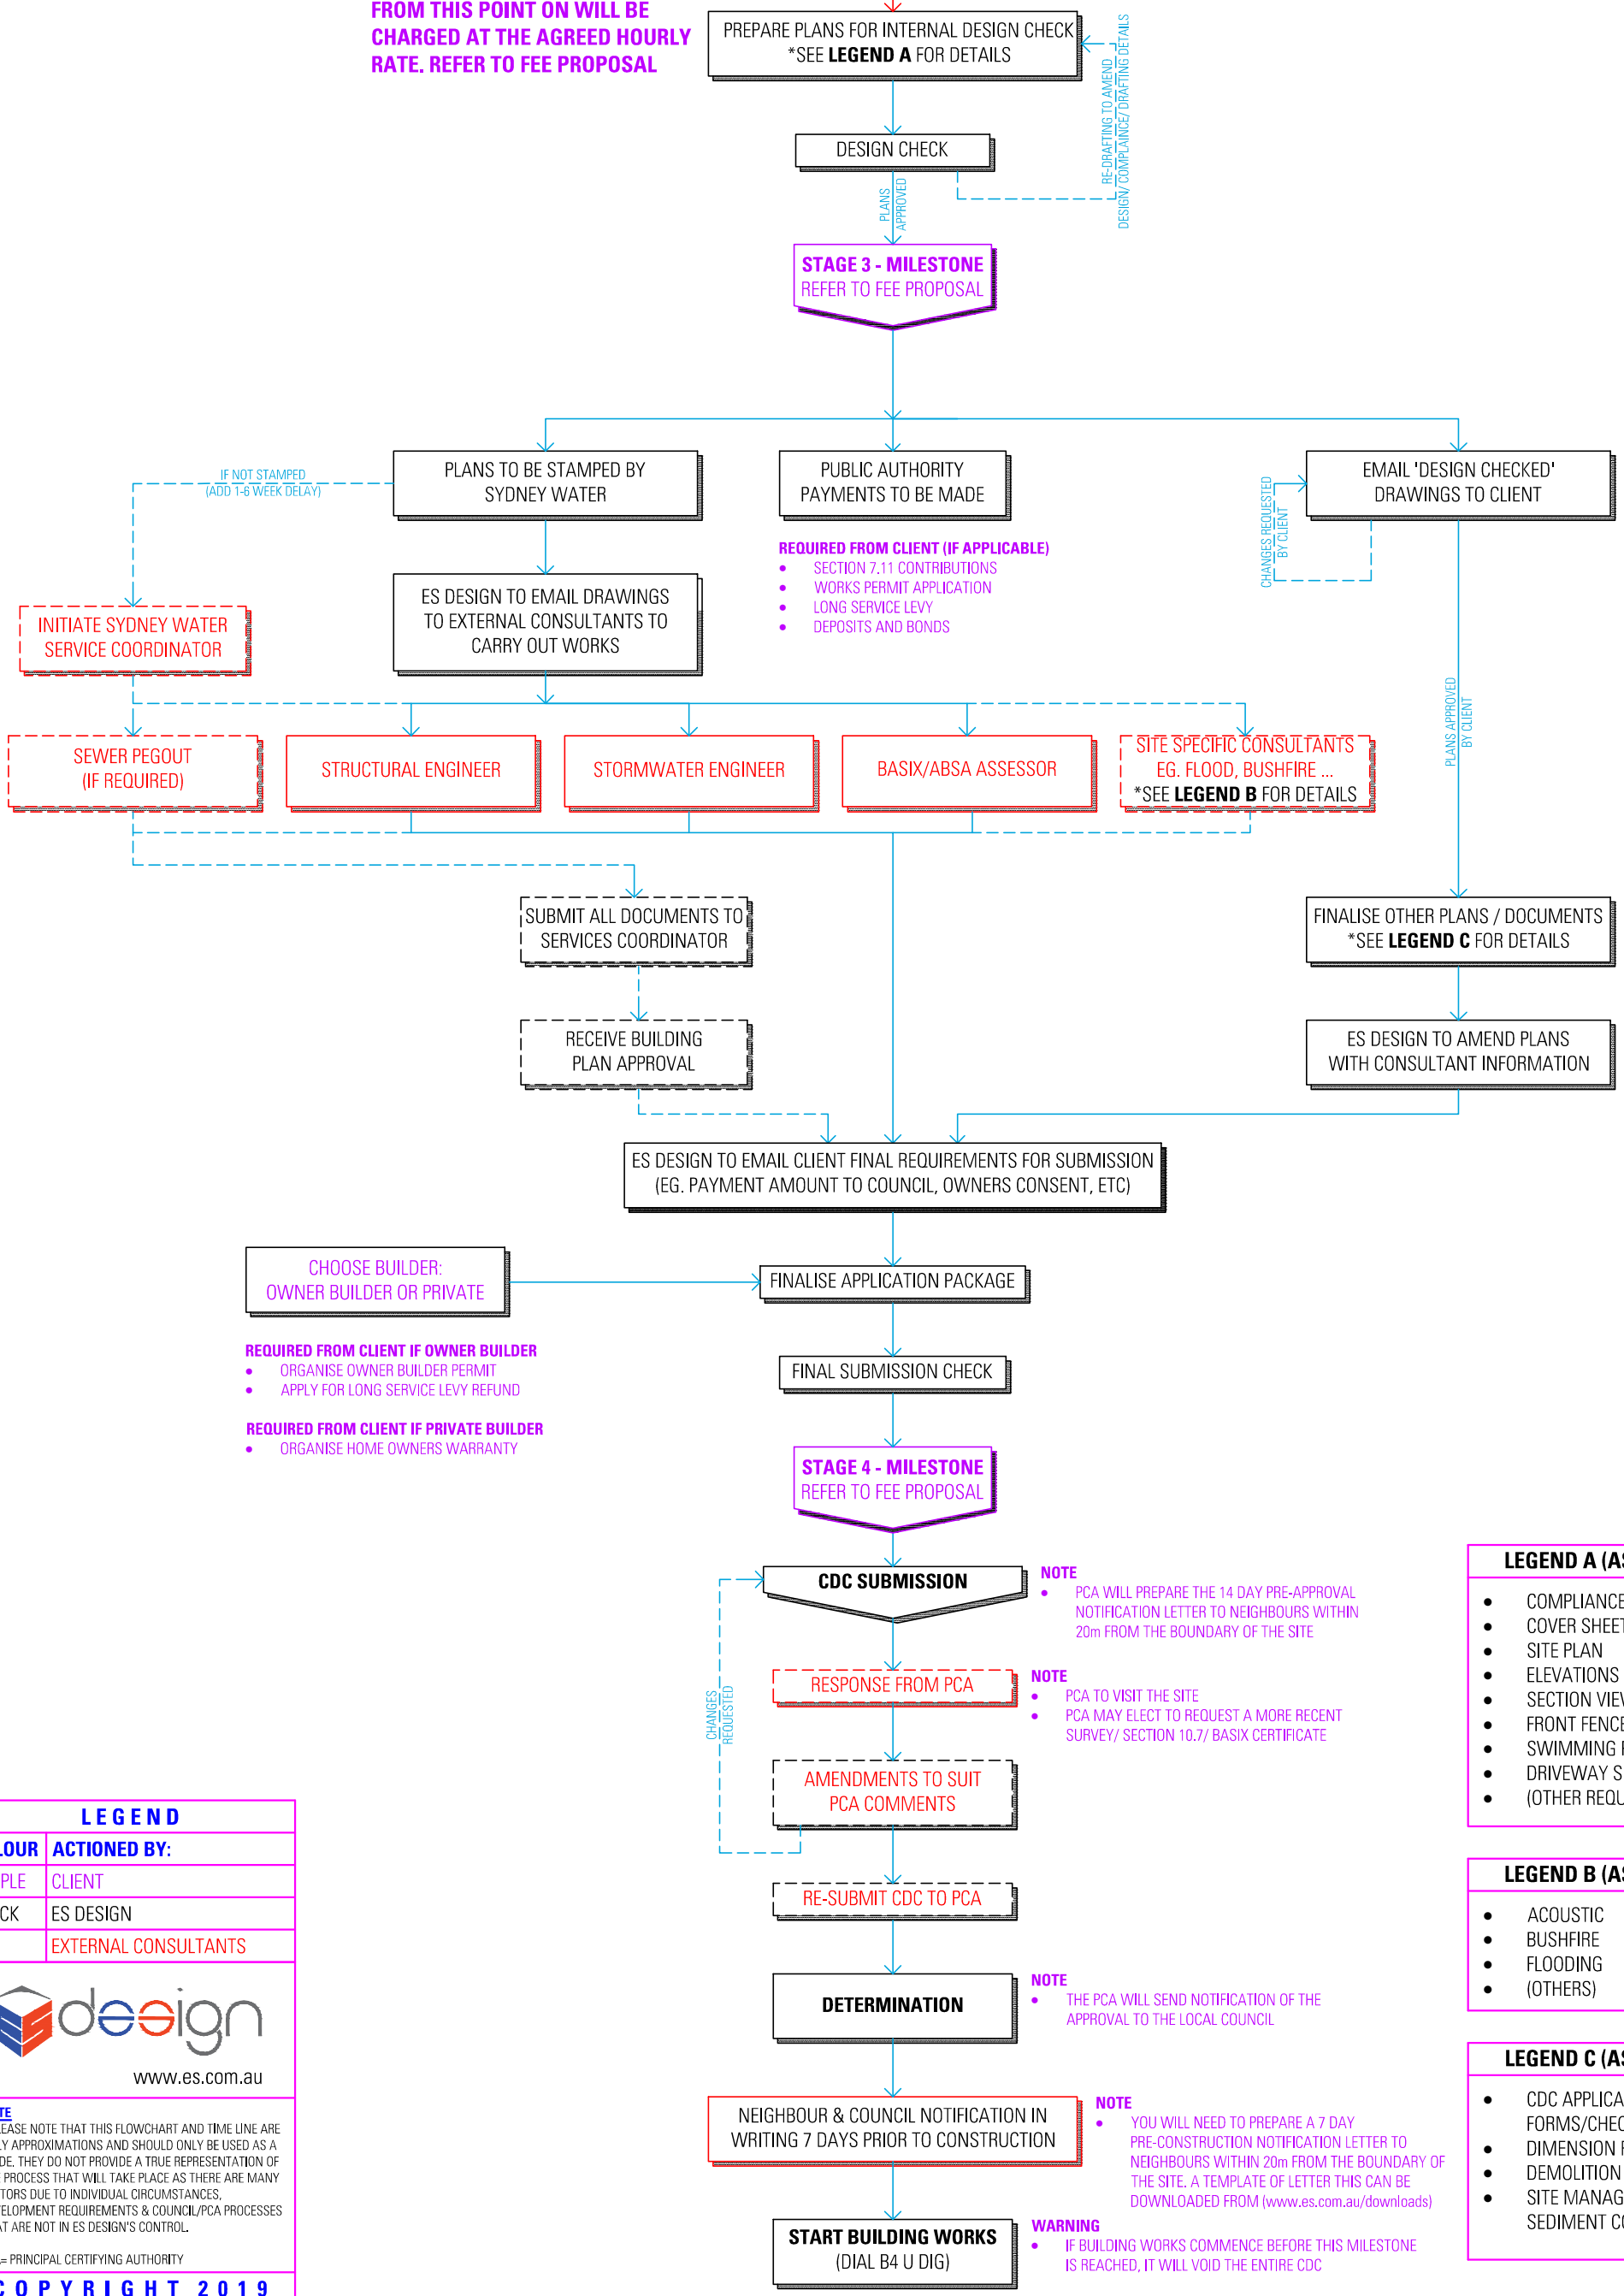

LEGEND

COLOUR	ACTIONED BY:
PURPLE	CLIENT
BLACK	ES DESIGN
RED	EXTERNAL CONSULTANTS

www.es.com.au

NOTE
 * PLEASE NOTE THAT THIS FLOWCHART AND TIME LINE ARE ONLY APPROXIMATIONS AND SHOULD ONLY BE USED AS A GUIDE. THEY DO NOT PROVIDE A TRUE REPRESENTATION OF THE PROCESS THAT WILL TAKE PLACE AS THERE ARE MANY FACTORS DUE TO INDIVIDUAL CIRCUMSTANCES, DEVELOPMENT REQUIREMENTS & COUNCIL/PCA PROCESSES THAT ARE NOT IN ES DESIGN'S CONTROL.

PCA= PRINCIPAL CERTIFYING AUTHORITY

COPYRIGHT 2019

LEGEND A (AS REQUIRED)

- COMPLIANCE REVIEW
- COVER SHEET
- SITE PLAN
- ELEVATIONS
- SECTION VIEW
- FRONT FENCE DETAILS
- SWIMMING POOL DETAILS
- DRIVEWAY SECTION & DETAILS
- (OTHER REQUIRED DRAWINGS)

LEGEND B (AS REQUIRED)

- ACOUSTIC
- BUSHFIRE
- FLOODING
- (OTHERS)

LEGEND C (AS REQUIRED)

- CDC APPLICATION FORMS/CHECKLISTS
- DIMENSION FLOOR PLANS
- DEMOLITION PLAN
- SITE MANAGEMENT & SEDIMENT CONTROL PLAN