



DEVELOPMENT APPLICATION (DA) FLOWCHART

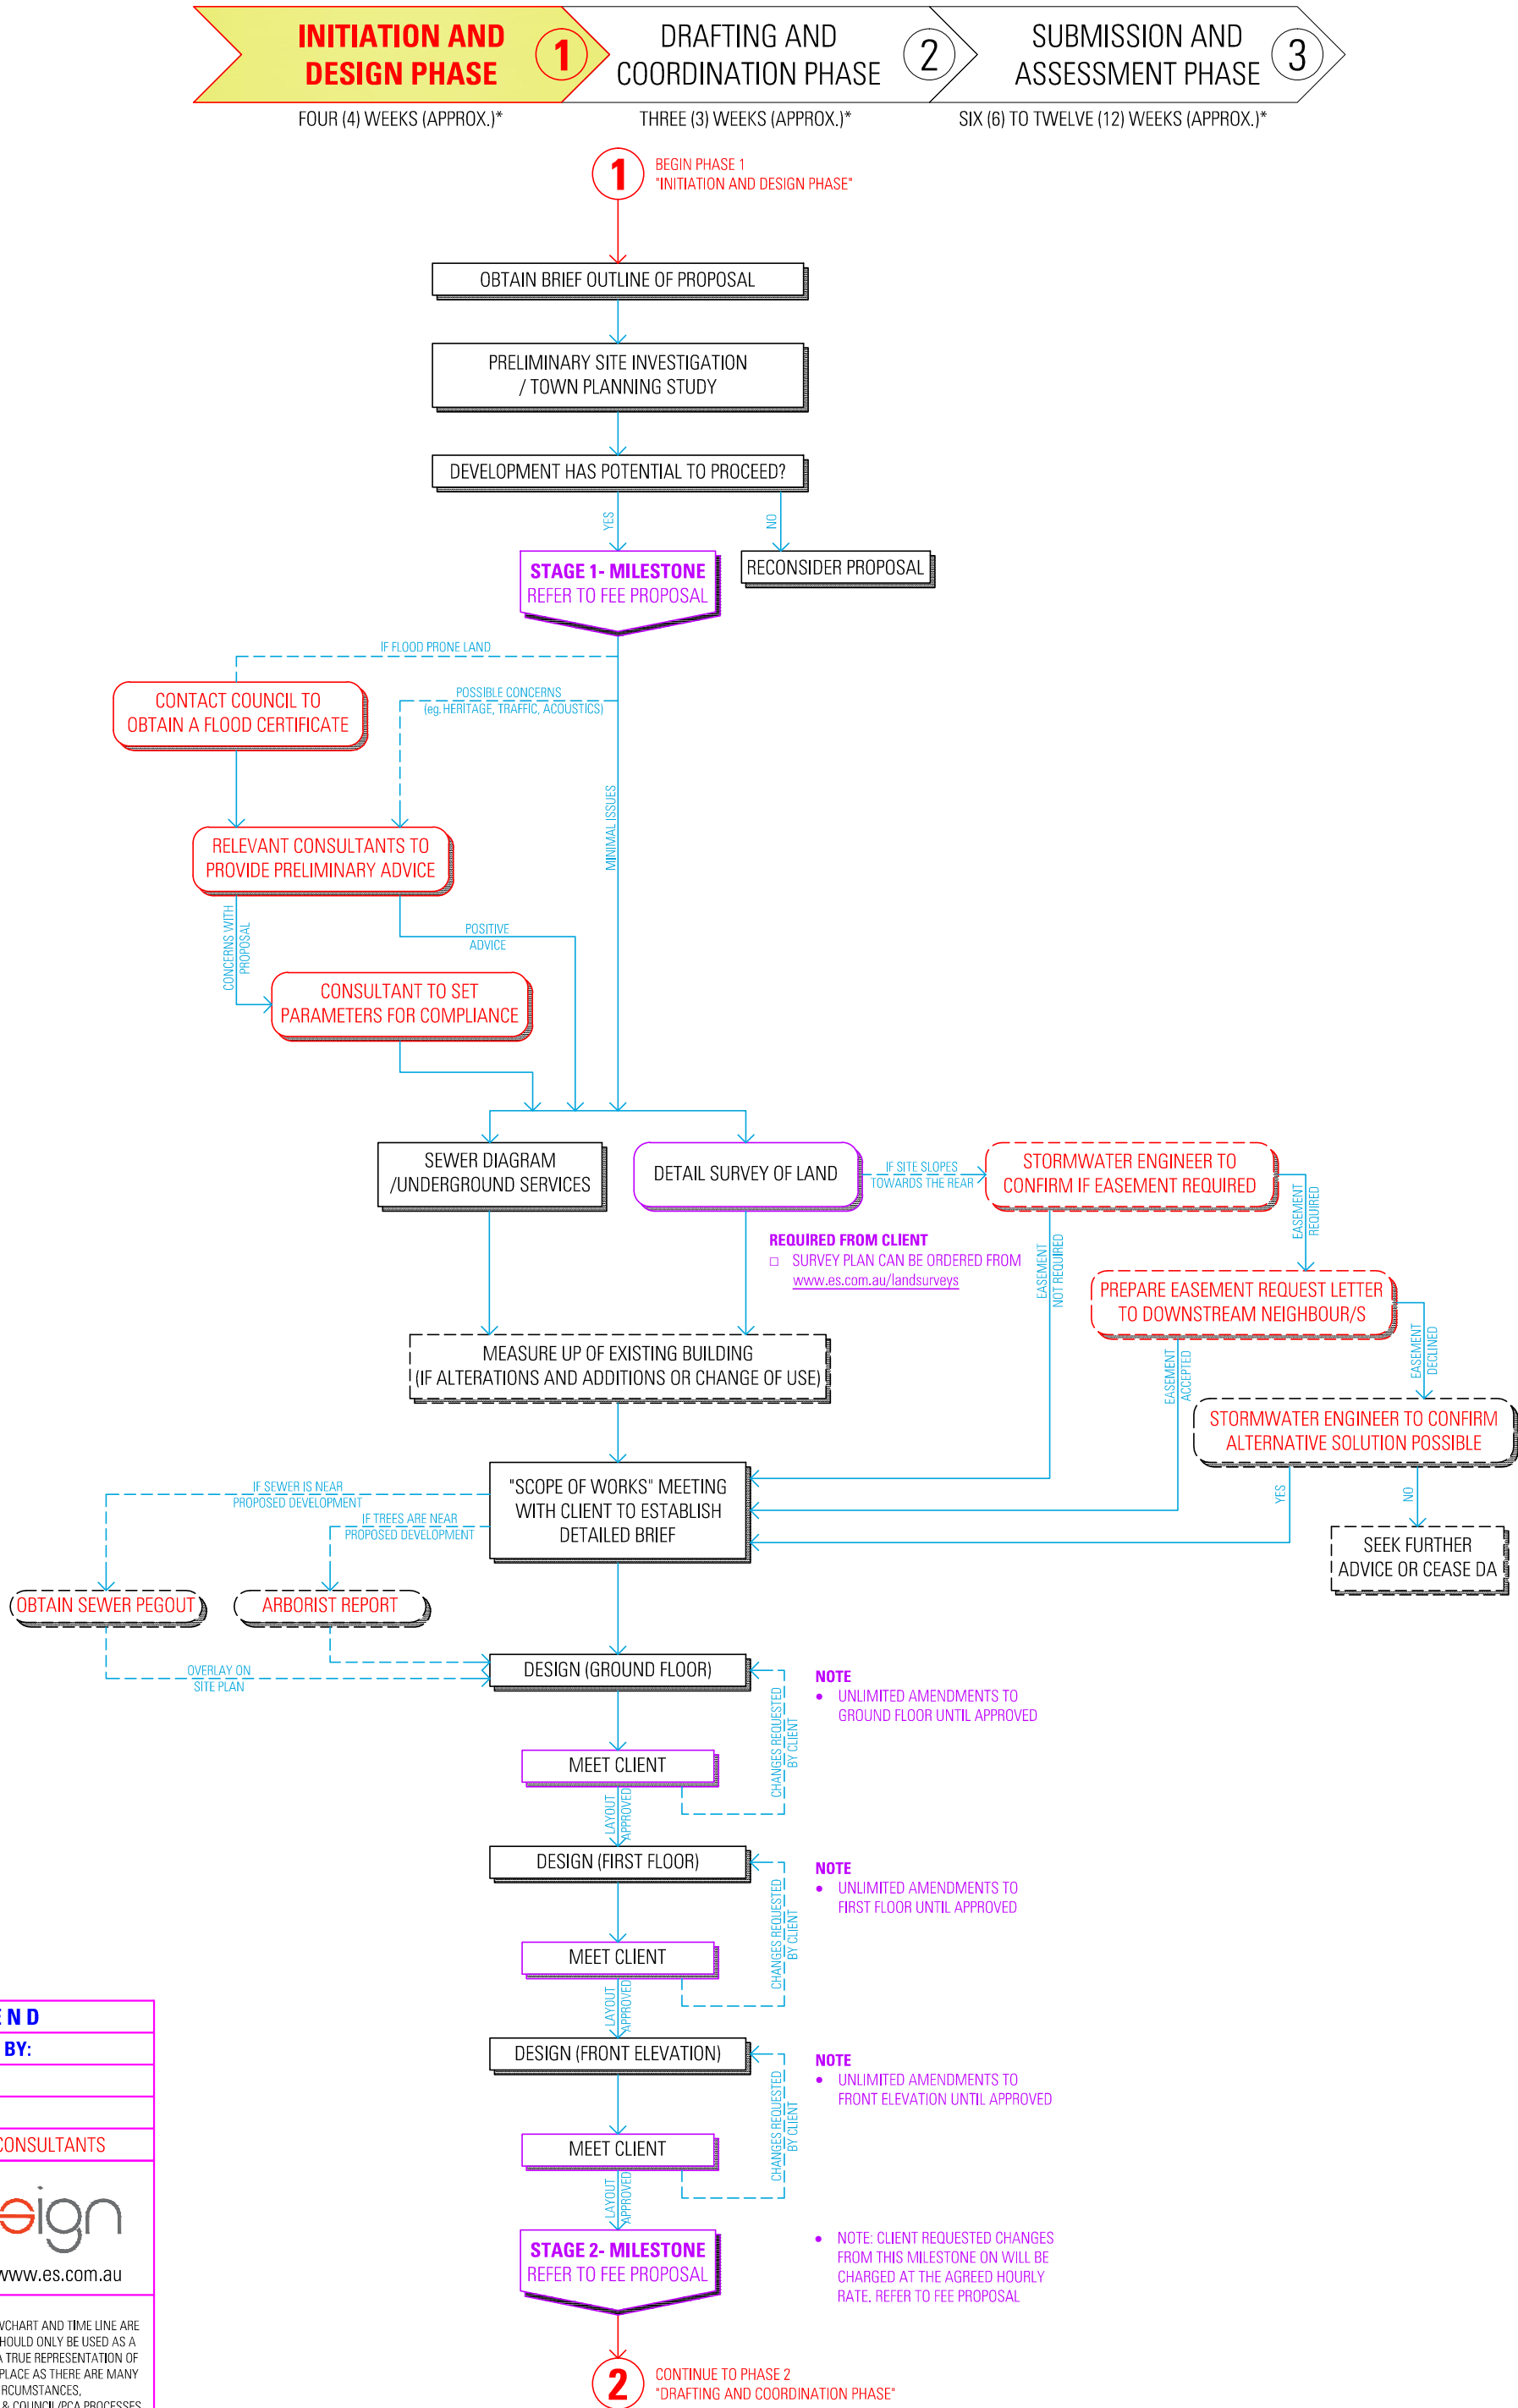

DEVELOPMENT APPLICATION (DA) FLOWCHART

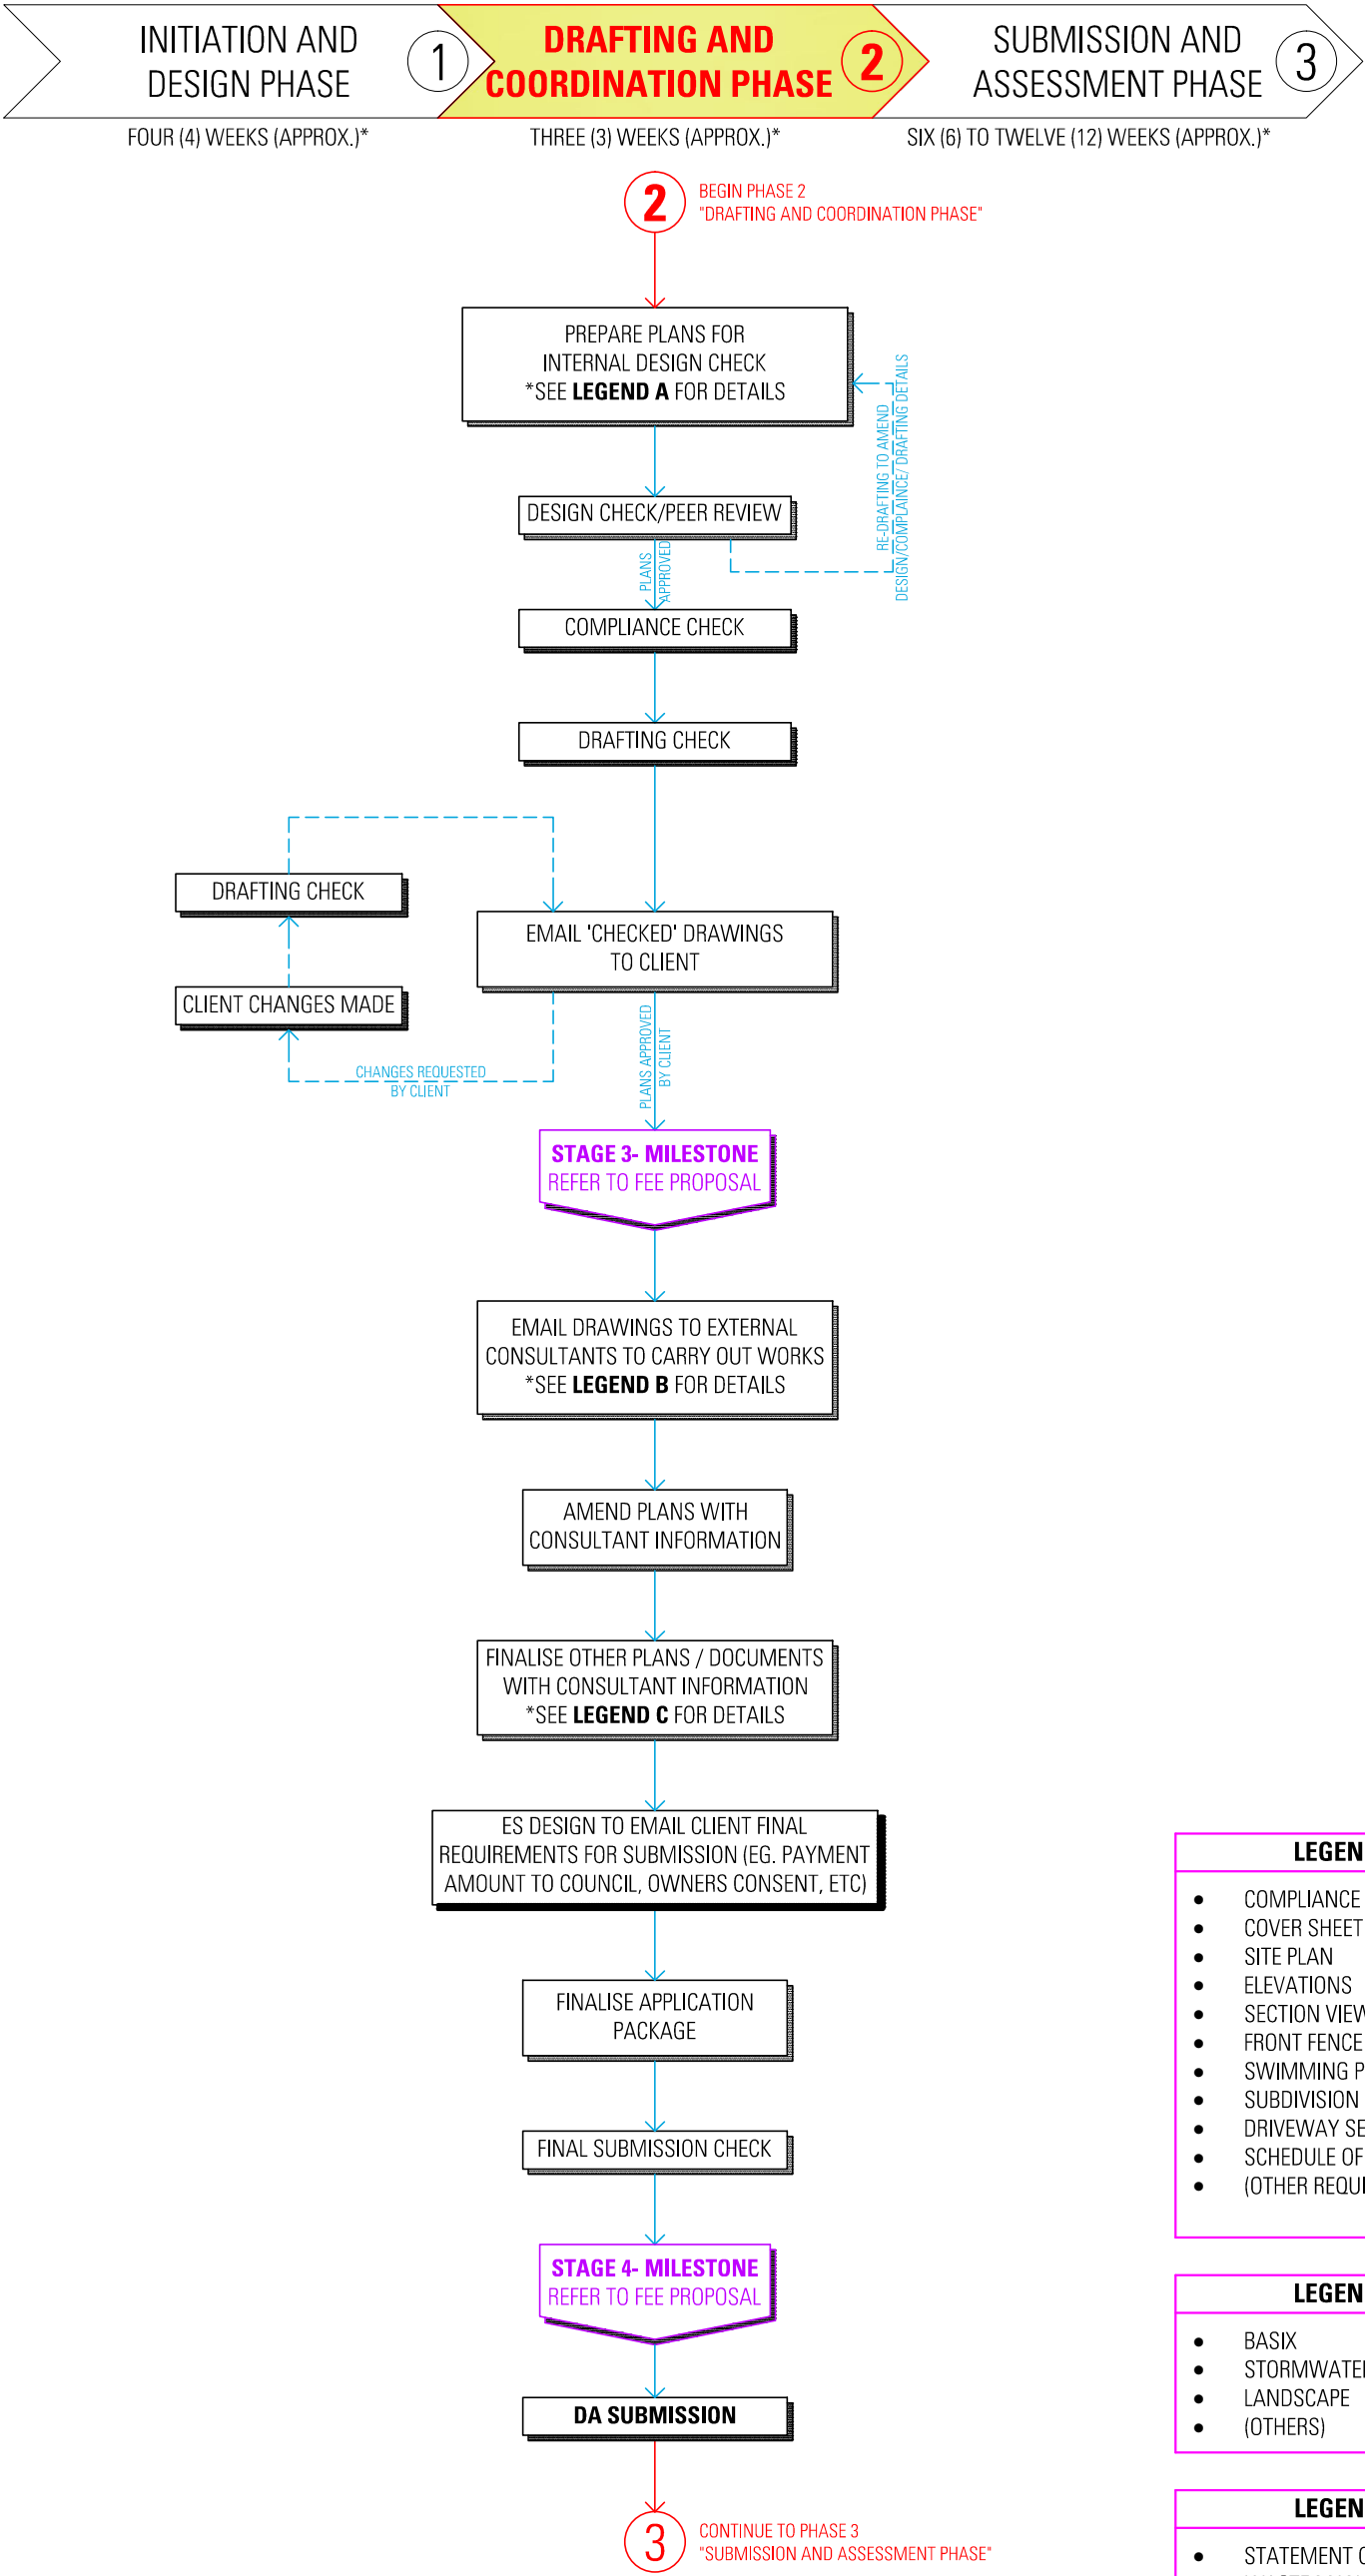

LEGEND A (AS REQUIRED)
<ul style="list-style-type: none">COMPLIANCE REVIEWCOVER SHEETSITE PLANELEVATIONSSECTION VIEWFRONT FENCE DETAILSSWIMMING POOL DETAILSSUBDIVISION PLANDRIVEWAY SECTION & DETAILSSCHEDULE OF COLOURS(OTHER REQUIRED DRAWINGS)

LEGEND B (AS REQUIRED)
<ul style="list-style-type: none">BASIXSTORMWATERLANDSCAPE(OTHERS)

LEGEND C (AS REQUIRED)
<ul style="list-style-type: none">STATEMENT OF ENVIRONMENTAL EFFECTSWASTE MANAGEMENT PLANCOST SUMMARY REPORTDA APPLICATION FORMS/CHECKLISTSSTREETSCAPE ANALYSIS PLANSHADOW DIAGRAMSDIMENSION FLOOR PLANSDEMOLITION PLANSITE ANALYSIS PLANNEIGHBOUR NOTIFICATION PLANSWORK METHOD STATEMENTSITE MANAGEMENT & SEDIMENT CONTROL PLAN

LEGEND

COLOUR	ACTIONED BY:
PURPLE	CLIENT
BLACK	ES DESIGN
RED	EXTERNAL CONSULTANTS



www.es.com.au


NOTE

* PLEASE NOTE THAT THIS FLOWCHART AND TIME LINE ARE ONLY APPROXIMATIONS AND SHOULD ONLY BE USED AS A GUIDE. THEY DO NOT PROVIDE A TRUE REPRESENTATION OF THE PROCESS THAT WILL TAKE PLACE AS THERE ARE MANY FACTORS DUE TO INDIVIDUAL CIRCUMSTANCES, DEVELOPMENT REQUIREMENTS & COUNCIL/PCA PROCESSES THAT ARE NOT IN ES DESIGN'S CONTROL.

PCA= PRINCIPAL CERTIFYING AUTHORITY

COPYRIGHT 2019

DEVELOPMENT APPLICATION (DA) FLOWCHART

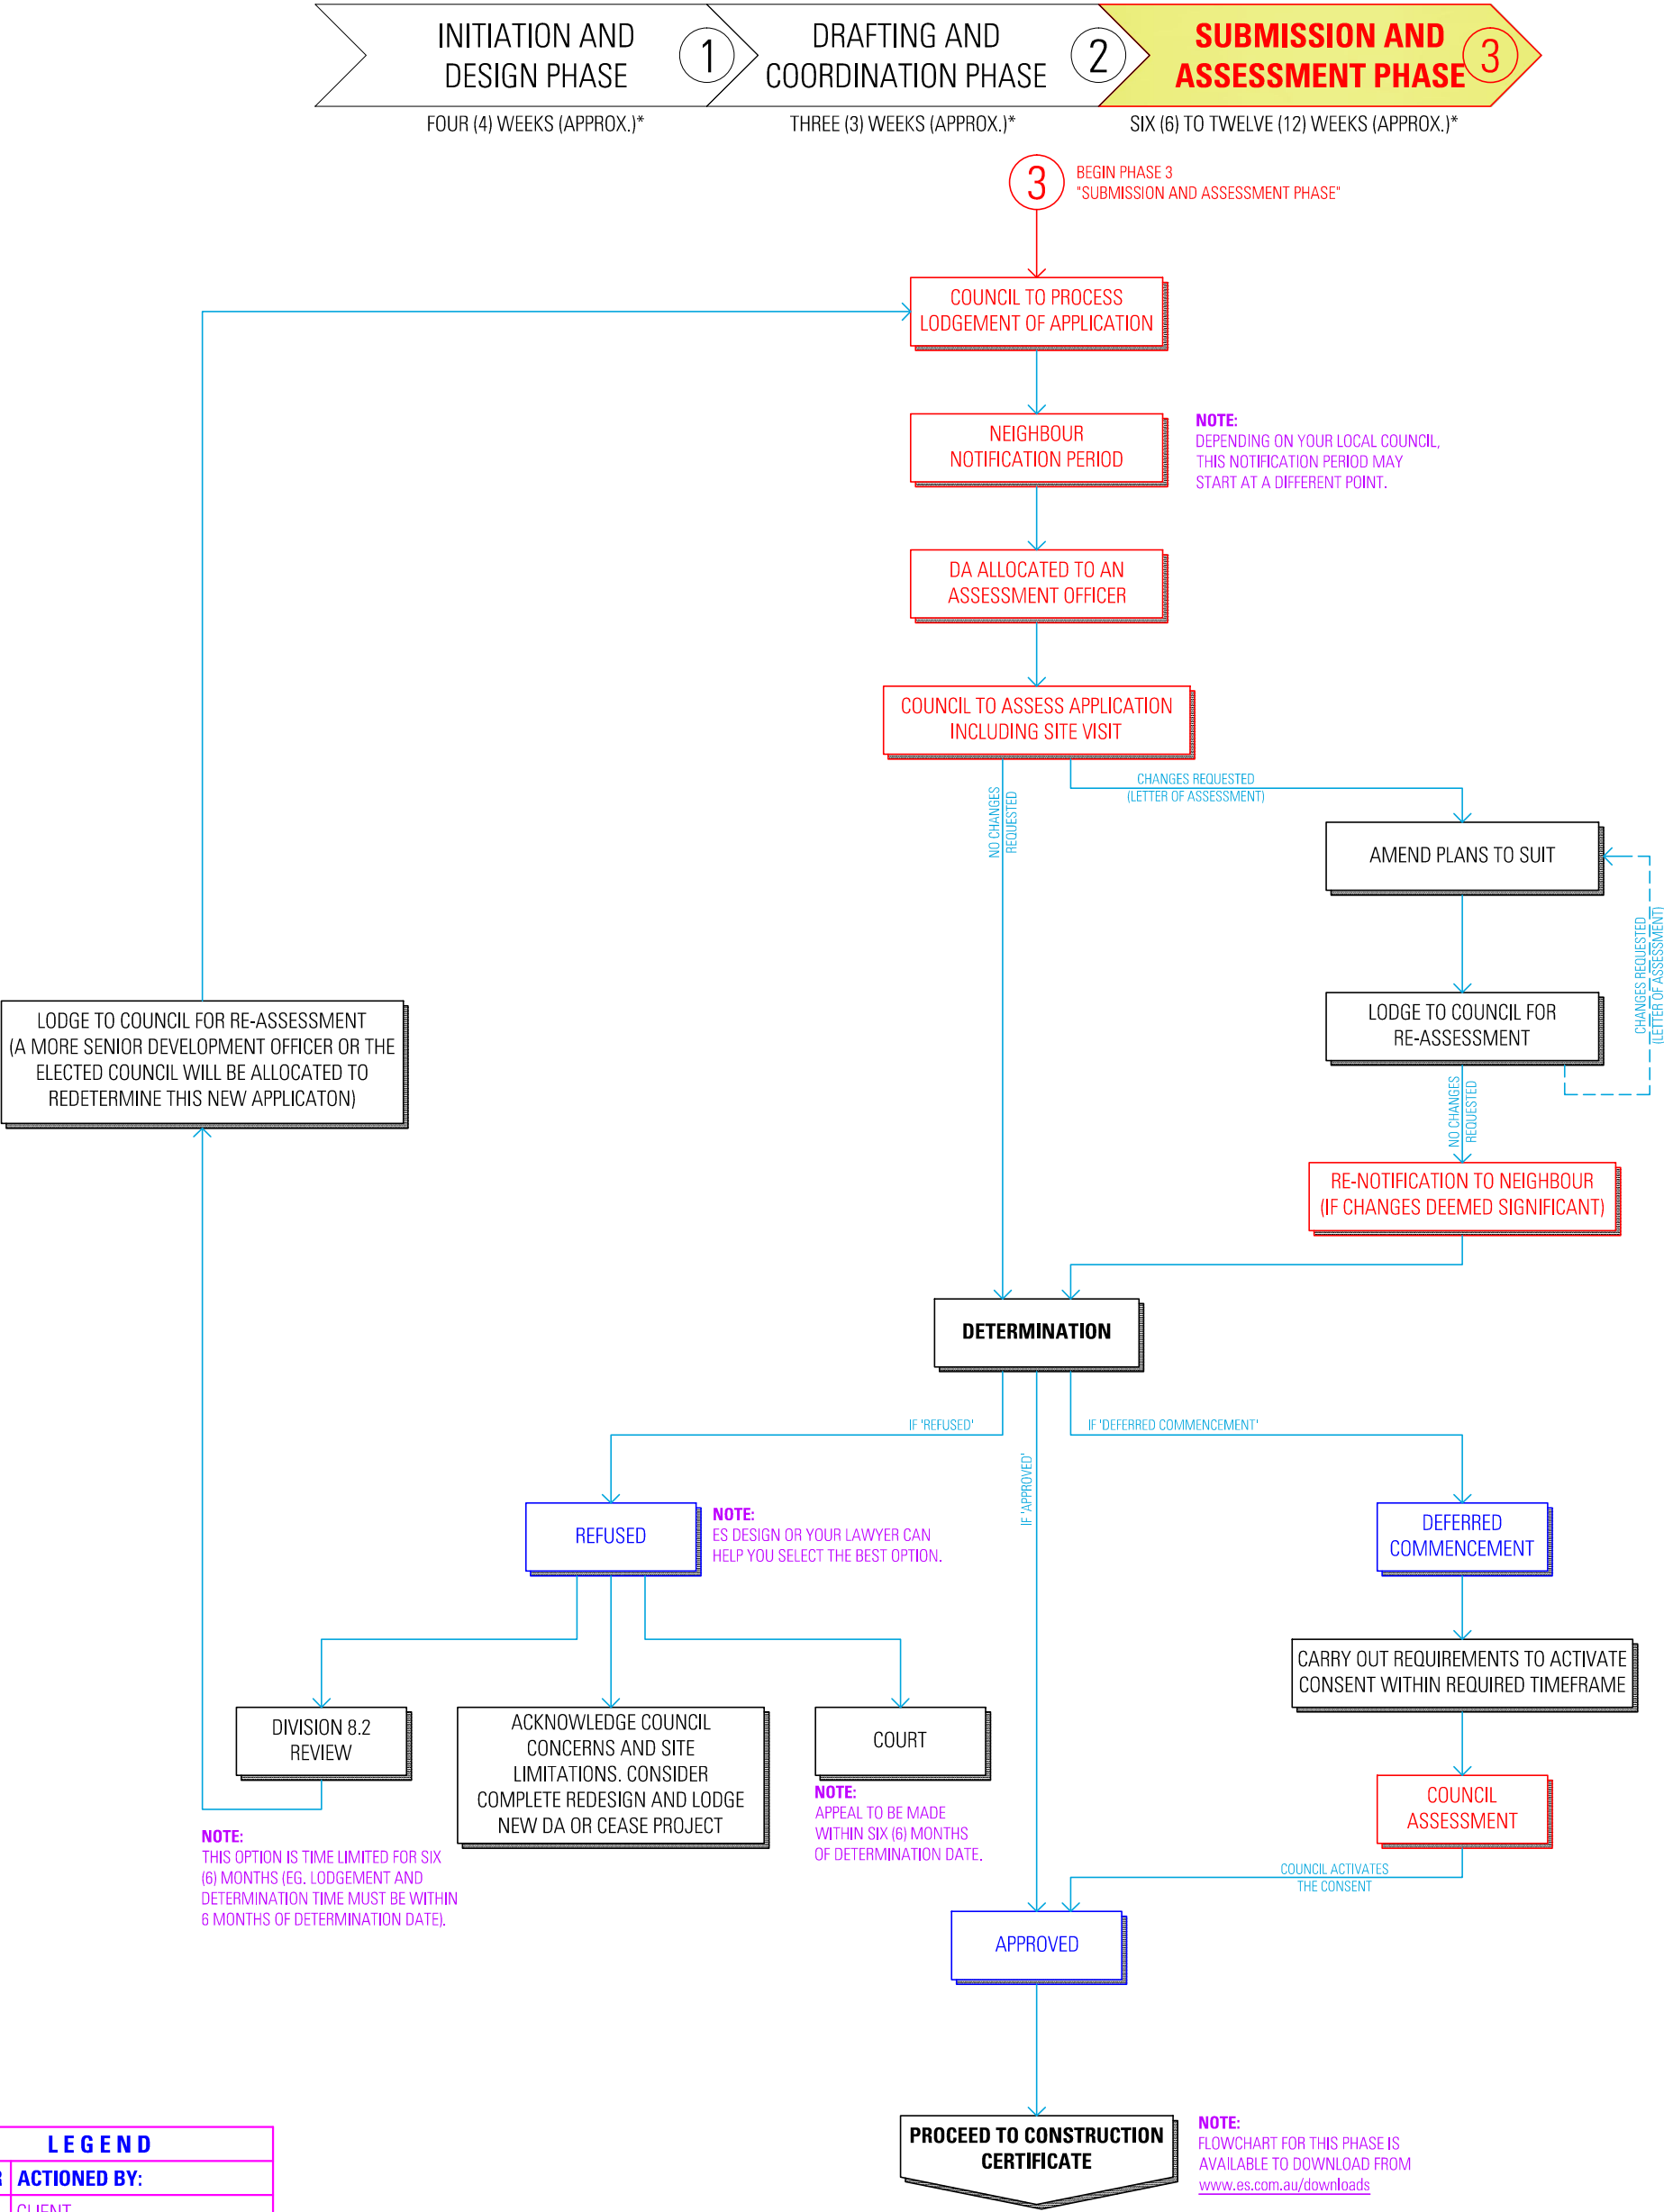

LEGEND

COLOUR	ACTIONED BY:
PURPLE	CLIENT
BLACK	ES DESIGN
RED	EXTERNAL CONSULTANTS



www.es.com.au

NOTE

* PLEASE NOTE THAT THIS FLOWCHART AND TIME LINE ARE ONLY APPROXIMATIONS AND SHOULD ONLY BE USED AS A GUIDE. THEY DO NOT PROVIDE A TRUE REPRESENTATION OF THE PROCESS THAT WILL TAKE PLACE AS THERE ARE MANY FACTORS DUE TO INDIVIDUAL CIRCUMSTANCES, DEVELOPMENT REQUIREMENTS & COUNCIL/PCA PROCESSES THAT ARE NOT IN ES DESIGN'S CONTROL.

PCA= PRINCIPAL CERTIFYING AUTHORITY

COPYRIGHT 2019